


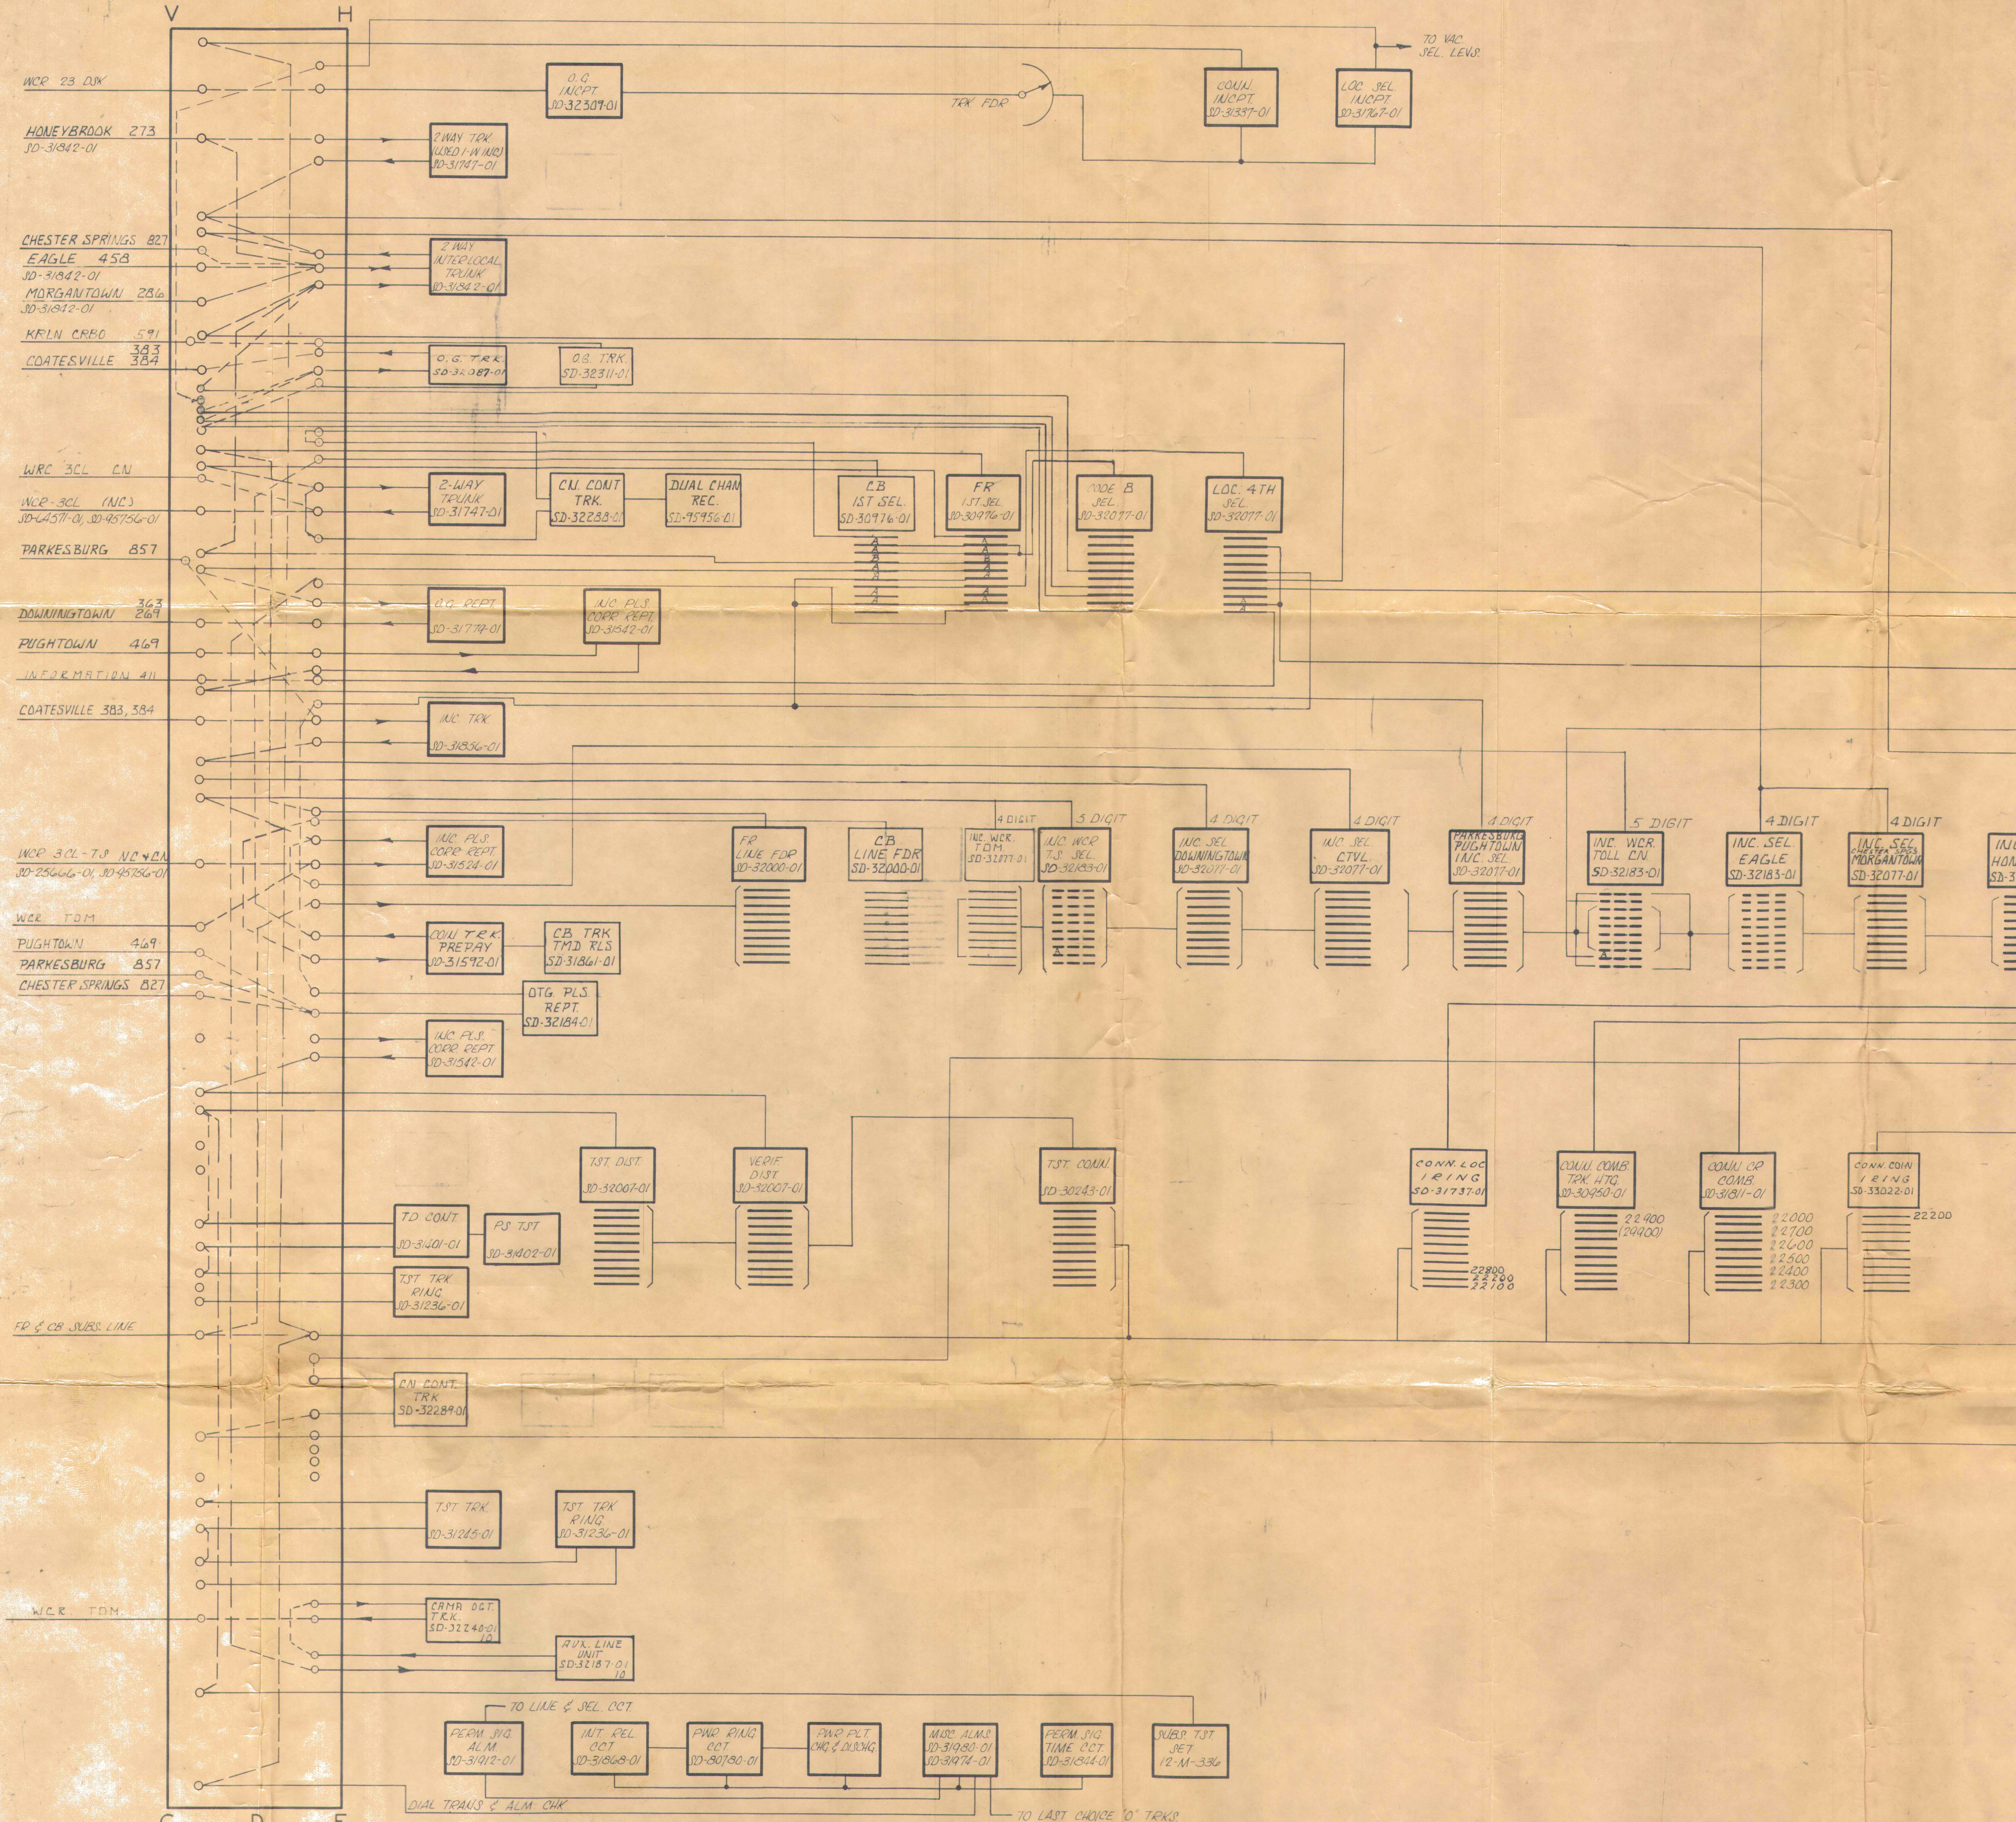

CENTRAL OFFICE CODES

LOCATION	CODE	DIGITS SENT
GLENMOORE	942	
DOWNINGTOWN	269	5
EXTON	363	5
HONEYBROOK	273	5
MORGANTOWN	286	4
EAGLE	458	5
COATESVILLE	383, 384	4
CHESTER SPRINGS	827	5
PARKSBURG	857	5
PUGH TOWN	469	5
KRLN CRBO	591	4

TABLE A

GROUP	NUMBER	U.P.C. ADJ.	DA	LEVS	REMARKS
LOC 1ST	SD-3007-01	X	X	A	C. 3.5 A. 9.5
INC. ODA	SD-32183-01	X	X	1	2

ORIGINAL ISSUE 5-24-50
REPRODUCED BECAUSE OF
EXTENSIVE CHANGES
SEE "CORRECTION" TRACING FILE
FOR PREVIOUS (RUBES)
CODE 3 & 4 SELS. WCR T.S.
SEL, INCP. APPLIQUE, INFO
TRK, CN JNG. UNIT LINE COIL
& BAL. UNIT, INC. PL3 CORP
REPT. & OQ TRKS. TO CTVL
ADDED
INCP. EQUIP. TOLL SEL. INCP.
& 2-WAY TRKS. TO MAN. RING
LOC'S 5TH SEL. READ LOC 280
OFFICE TITLE READ
GLENMOORE
SPEC. # 1982

W.A.S. J.F.B. 11

LEVS. 3, 4, 6 & 9 OF
CODE 3 SEL.
CABLED V.C.O.F.
CODE 3 SEL. JKS.
DUAL CABLED
TO C.D. F. SEL.
INCP. TRK.
EXTENDED TO
H.C.D. F. TIE
CABLE BETWEEN
SW 7 & 5 FOR 6TH
LEV. MADE SPARE
NOTE A ADDED.

R.O.R. L.L. 12

ADDED COMB.
IR CONN. SOLINGS
100 TERM. 22800
U.O. 1087-59

R.O.R. L.L. 13

ABSORBING FEATURE SHOWN
ON SWITCH LEVS. EAGLE INC.
ADDED IN TABLE A
REQ. # 450605 12-22-59

W.A.S. DEW 14

LOC. 1 RING ADDED
T.C.O. 12-4-54/27

J.N. L.L. 15

CAMA TRKS ADDED
T.C.O. 12-4-67006

N.E.C. M.E.B. 9-643 16

SERY CODE SELS. REMOVED
T.C.O. # 12-4-67150

N.E.C. M.E.M. 12-643 17

CHANGED PER INSTALLERS
MARKED PRINT
T.C.O. 12-4-67006

N.E.C. D.E.D. 10-6-64 18

BLOCKING FEATURE
REMOVED FROM LOC 3ST
SELECTORS, 6TH LEVEL
T.C.O. 12-4-63126

L.S.R. E.C. 11-9-64 19

220 LINES, 100 TERMS
T.C.O. 12-4-68128

N.E.C. M.D.P. 11-12-65 20

INC. WCR CN ADDED
T.C.O. 12-4-68128

CMH. K.E.S. 8-3-66 21

100 TERMS - 5TH SEL. ON
INC. & 591 CODE ADDED
A.J.H. A.L.B. 7-5-67 22

ENGINEERING NOTES

SI VACANT SEL. LEVS. ARE INTERCEPTED

REPLACES T-0100-042

22.

TRAFFIC AND CABLING SCHEMATIC
THE BELL TEL. CO. OF PA.
EASTERN AREA

BT-1A33-420

WHITNEY 355A OFFICE GLENMOORE PA.